

EXPLICATIA

1. PRIMARIA (PRIMA ETAPA)
2. CONSILIU RAIONAL OR. CAHUL
3. POSTA
4. MOLDTELECOM
5. CINEMATOGRAF
6. CLADIREA ADMINISTRATIVA. INSPECTORATUL ECOLOGIC DE STAT
7. GRUPUL DE SALUBRIZARE SI AMENAJARE A TERITORIULUI
8. AVOCATURA
9. JUDICATORIA
10. OFICIUL DE ELIBERARE A PASAPOARTELOR
11. SECTIA PAZA DE STAT
12. ARHIVA PUBLICA
13. CONSULATUL ROMANIEI
14. CAMERA DE COMERT SI INDUSTRIE
15. AGENTIE IMOBILIARA
16. BIROU
17. CLADIRE ADMINISTRATIVA
18. UNIUNEA COOPERATIVELOR DE CONSUM
19. AGENTIE DE TURISM
20. HOTEL
21. TEATRUL REPUBLICAN MUZICAL DRAMATIC "B.P. HASDEU"
22. TEATRU
23. MONUMENT IN CINSTEA ANIVERSARII A 500DE ANI AL OR. CAHUL
24. MONUMENT COMEMORATIV DE RAZBOI 1941-1945
25. MONUMENTUL LUI IOAN VITEAZUL
26. MONUMENT LUI STEFAN CEL MARE SI SFINT
27. PRIETENIA INTRE POPOARE
28. MONUMENT LUI ALEXANDR PUSKIN
29. CATEDRALA SF. MIHAIL
30. EPISCOPIA (PRIMA ETAPA)
31. SPITAL DE URGENTA
32. SECTIA DERMATOVENEROLOGIE

33. DISPENSARUL DERMATOVENEROLOGIC
34. FARMACIE
35. STOMATOLOGIE
36. MOLDOVA AGROINBANK
37. VICTORIA BANK
38. FINCOMBANK
39. BANCA DE ECONOMII
40. BANCA SOCIALA
41. EUROCREDITBANK
42. UNIVERSITATEA DE STAT "B.P.HASDEU"
43. BIBLIOTECA PENTRU COPII
44. LICEU
45. SCOALA DE ARTE PENTRU COPII "MARIA CEBOTARI"
46. GRADINITA PENTRU COPII
47. CAMINE
48. COMPLEX SPORTIV
49. SALON DE FRUMUSETE
50. CLUB
51. CAFENEA
52. BAR
53. RESTAURANT
54. TEREN DE DISTRACTIE
55. CENTRU COMERCIAL
56. PIATA
57. MAGAZIN
58. CENTU COMERCIAL
59. COOP "ALIMENTATIE"
60. CENTRUL DE SANATATE PUBLICA RAIONUL CAHUL
61. COMPLEXE LOCATIVE CU 3-5 ETEJE (PRIMA ETAPA)
62. COMPLEXE LOCATIVE CU 7-12 ETAJE (PRIMA ETAPA)
63. DEPOZIT
- 4-04 "TRICON" SA FABRICA DE TRICOTAJ

Beneficiar: Stanciu Marcel, Lepeha Valerii

C.U.:####

PUD/08-02-2023-PS



Plan Urbanistic in Detaliu privind amplasarea unei Case de locuit de tip S+ P+6E cu parcare subterana si spatii comerciale, mun. Cahul, str. Bogdan Petriceicu Hasdeu 12/G

Mod.	Cant.	Coala	NºDoc.	Semnatura	Data
				A.S.P. Arhitect	08.23
				Adomnita V.	
				Adomnita V.	

PUD

Schita de amenajare centru(extras);

Faza	Coala	Coli
PUD	06	
SC "CONADO-DESIGN" S.R.L.		

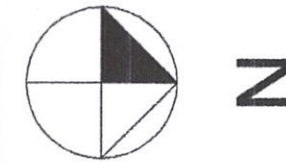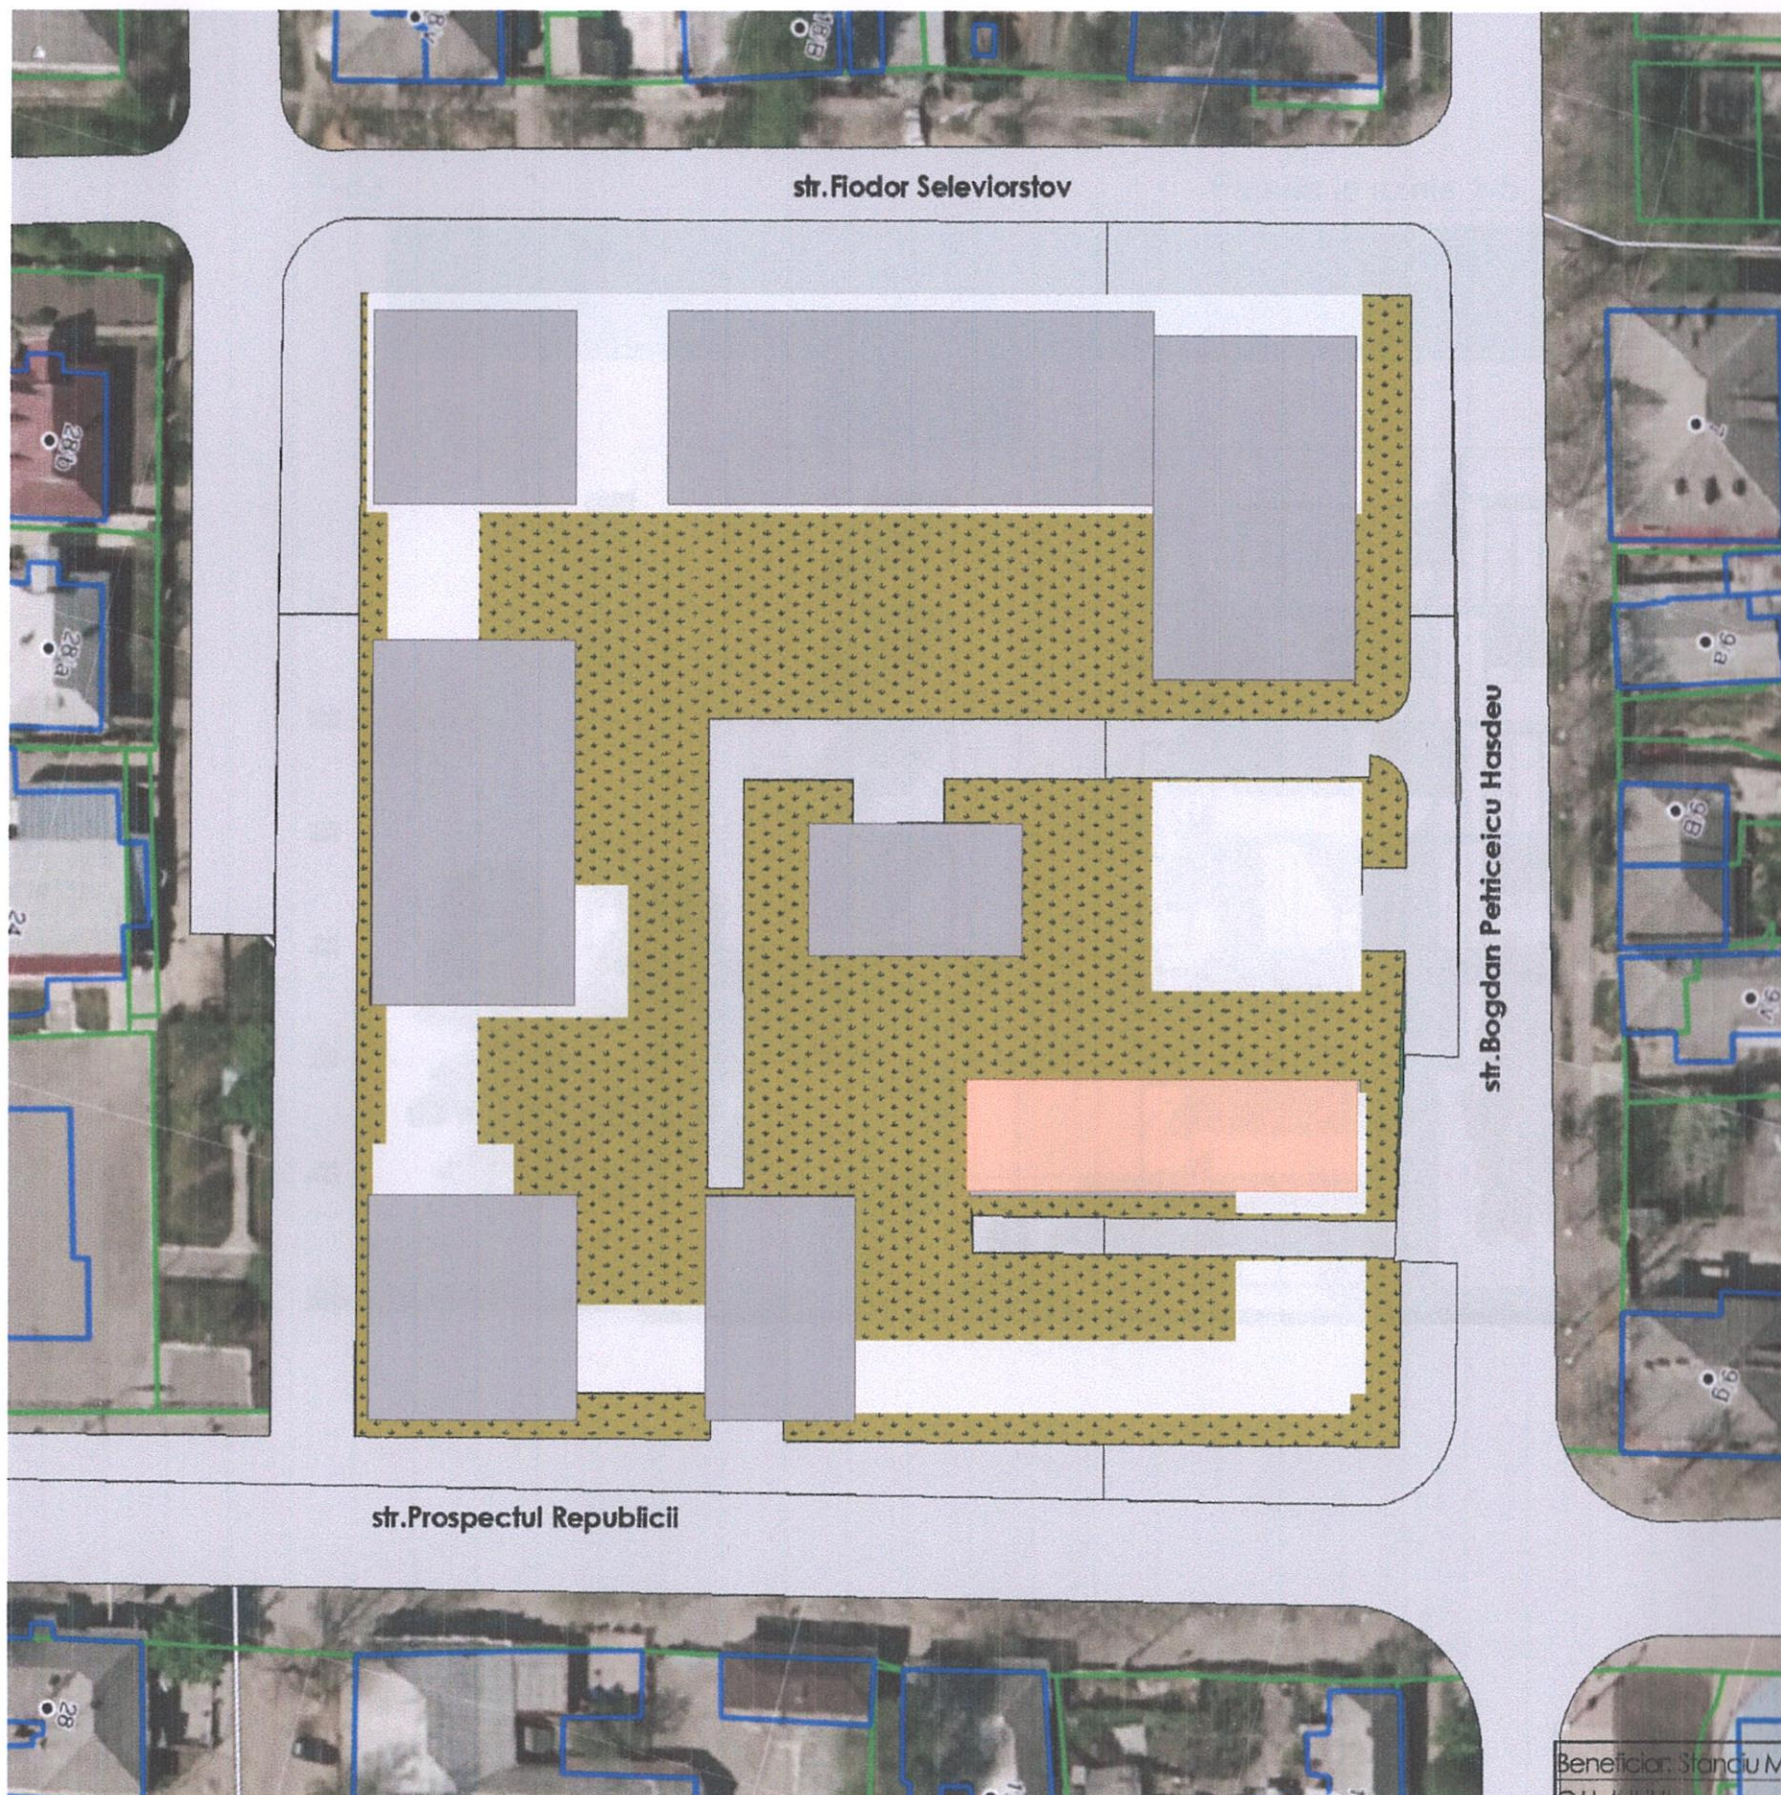

EXPLICATIE

-  EDIFICIUL PROIECTAT
-  EDIFICII CU REGIM MEDIU DE INNALTIME
-  EDIFICII CU REGIM MIC DE INNALTIME
-  SPATII VERZI

Beneficiar: Stancu Marcel, Lepeha Valerii
C.U.:#####

PUD/08-02-2023-PS

Plan Urbanistic in Detaliu privind amplasarea unei Case de locuit de tip S+ P+6E cu parcare subterana si spatii comerciale, mun. Cahul, str. Bogdan Petriceicu Hasdeu 12/G


Mod.	Cant.	Coala	NºDoc.	Semnatura	Data
A.S.P.		Adomnita V.		<i>Ja</i>	08.23
Arhitect		Adomnita V.			

Faza	Coala	Coli
PLAN DE DEZVOLTARE:		
SC "CONADO-DESIGN" S.R.L.		


F-03

Fatada in axele 1-5

1:200

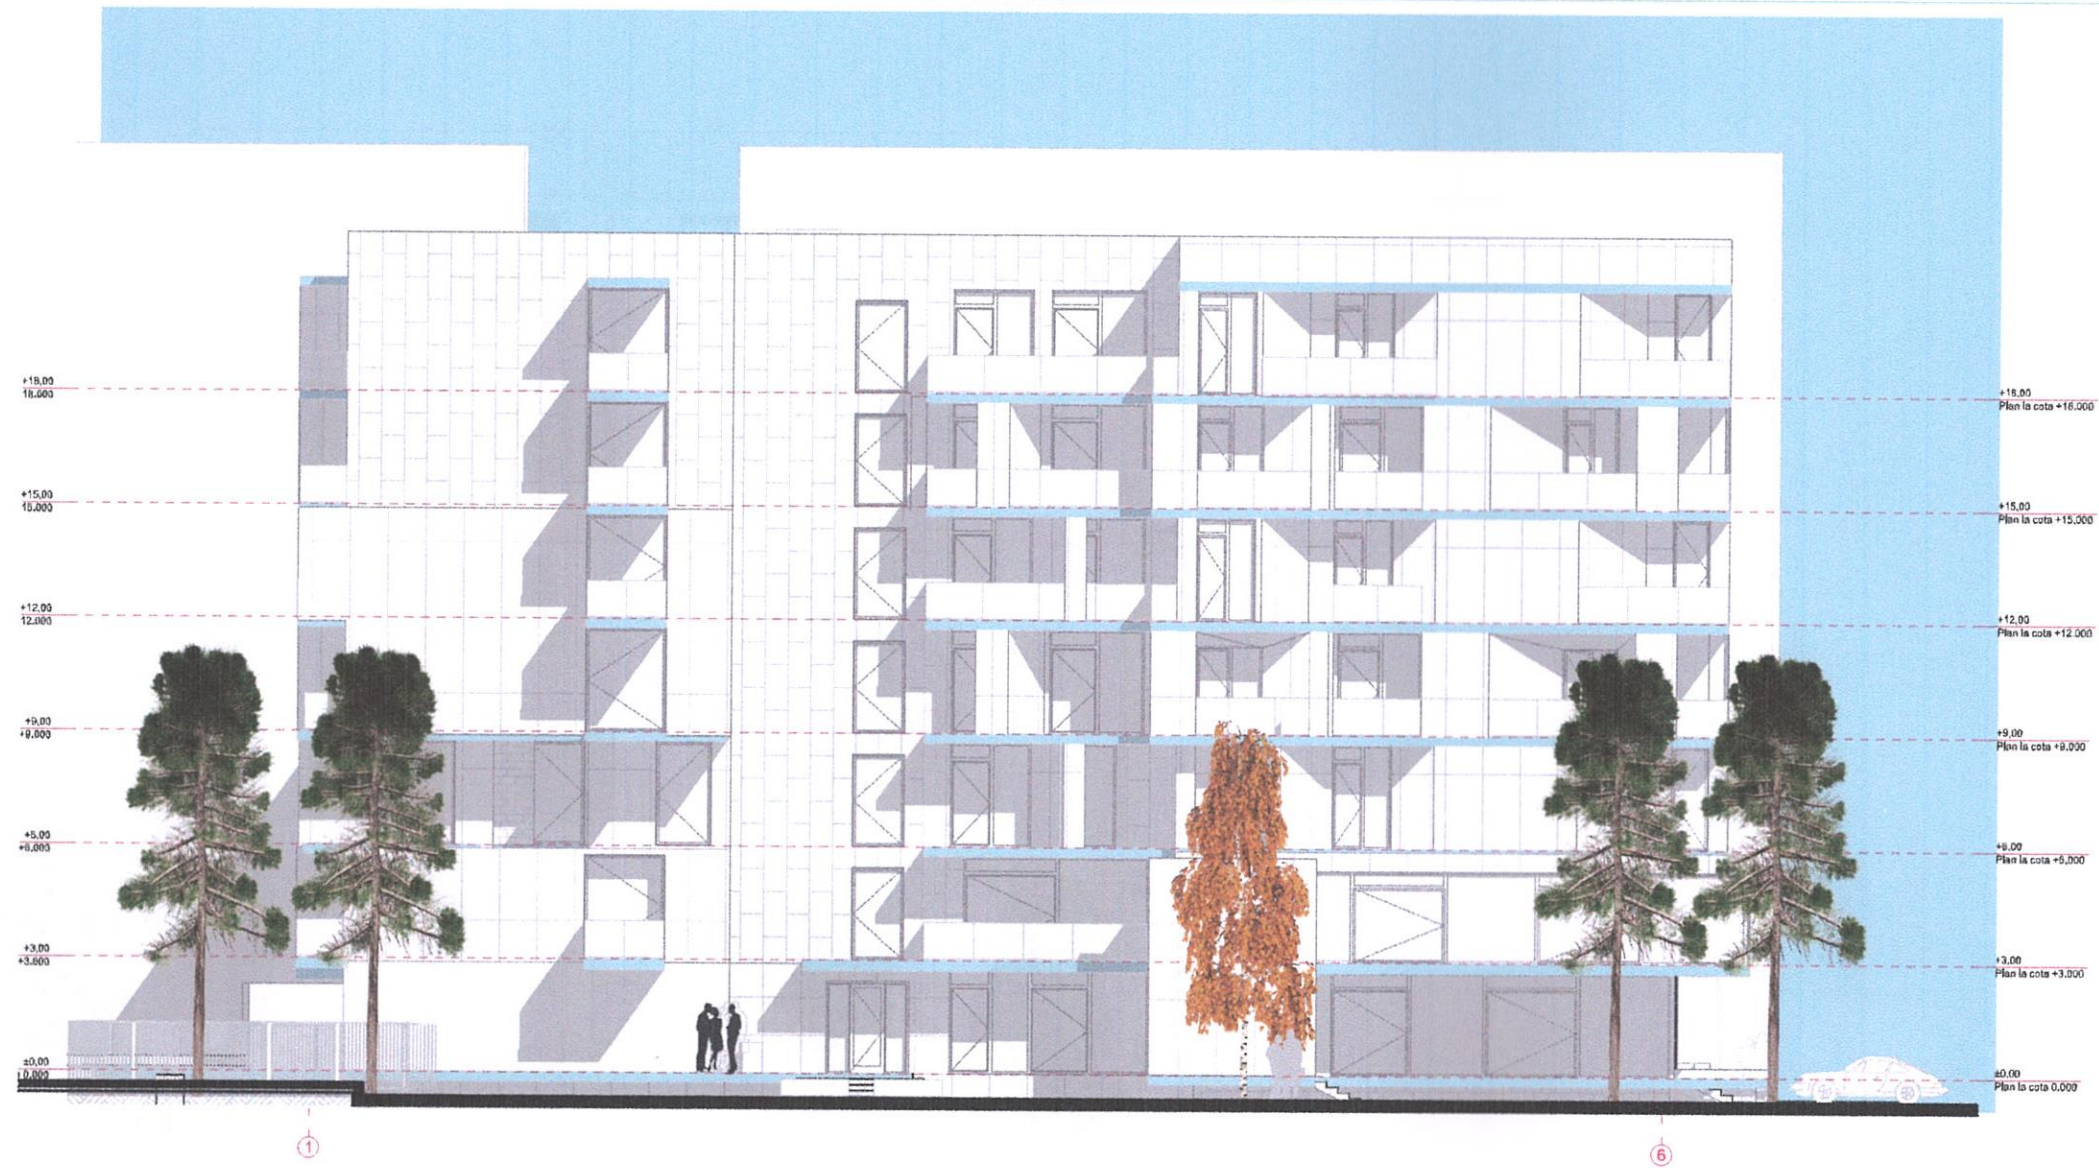

Beneficiar: Stanciu Marcel, Lepeha Valerii						PUD/08-02-2023-PS			
C.U.:####						Plan Urbanistic in Detaliu privind amplasarea unei Case de locuit de tip S+ P+6E cu parcare subterana si spatii comerciale, mun. Cahul, str. Bogdan Petriceicu Hasdeu 12/G			
Mod.	Cant.	Coala	NiDoc.	Semnatura	Data	PUD	Faza	Coala	Coli
A.S.P.		Adomnita V.		<i>[Signature]</i>	08.23	PUD	PUD	07	
Arhitect		Adomnita V.				Fatada;	SC "CONADO-DESIGN" S.R.L.		

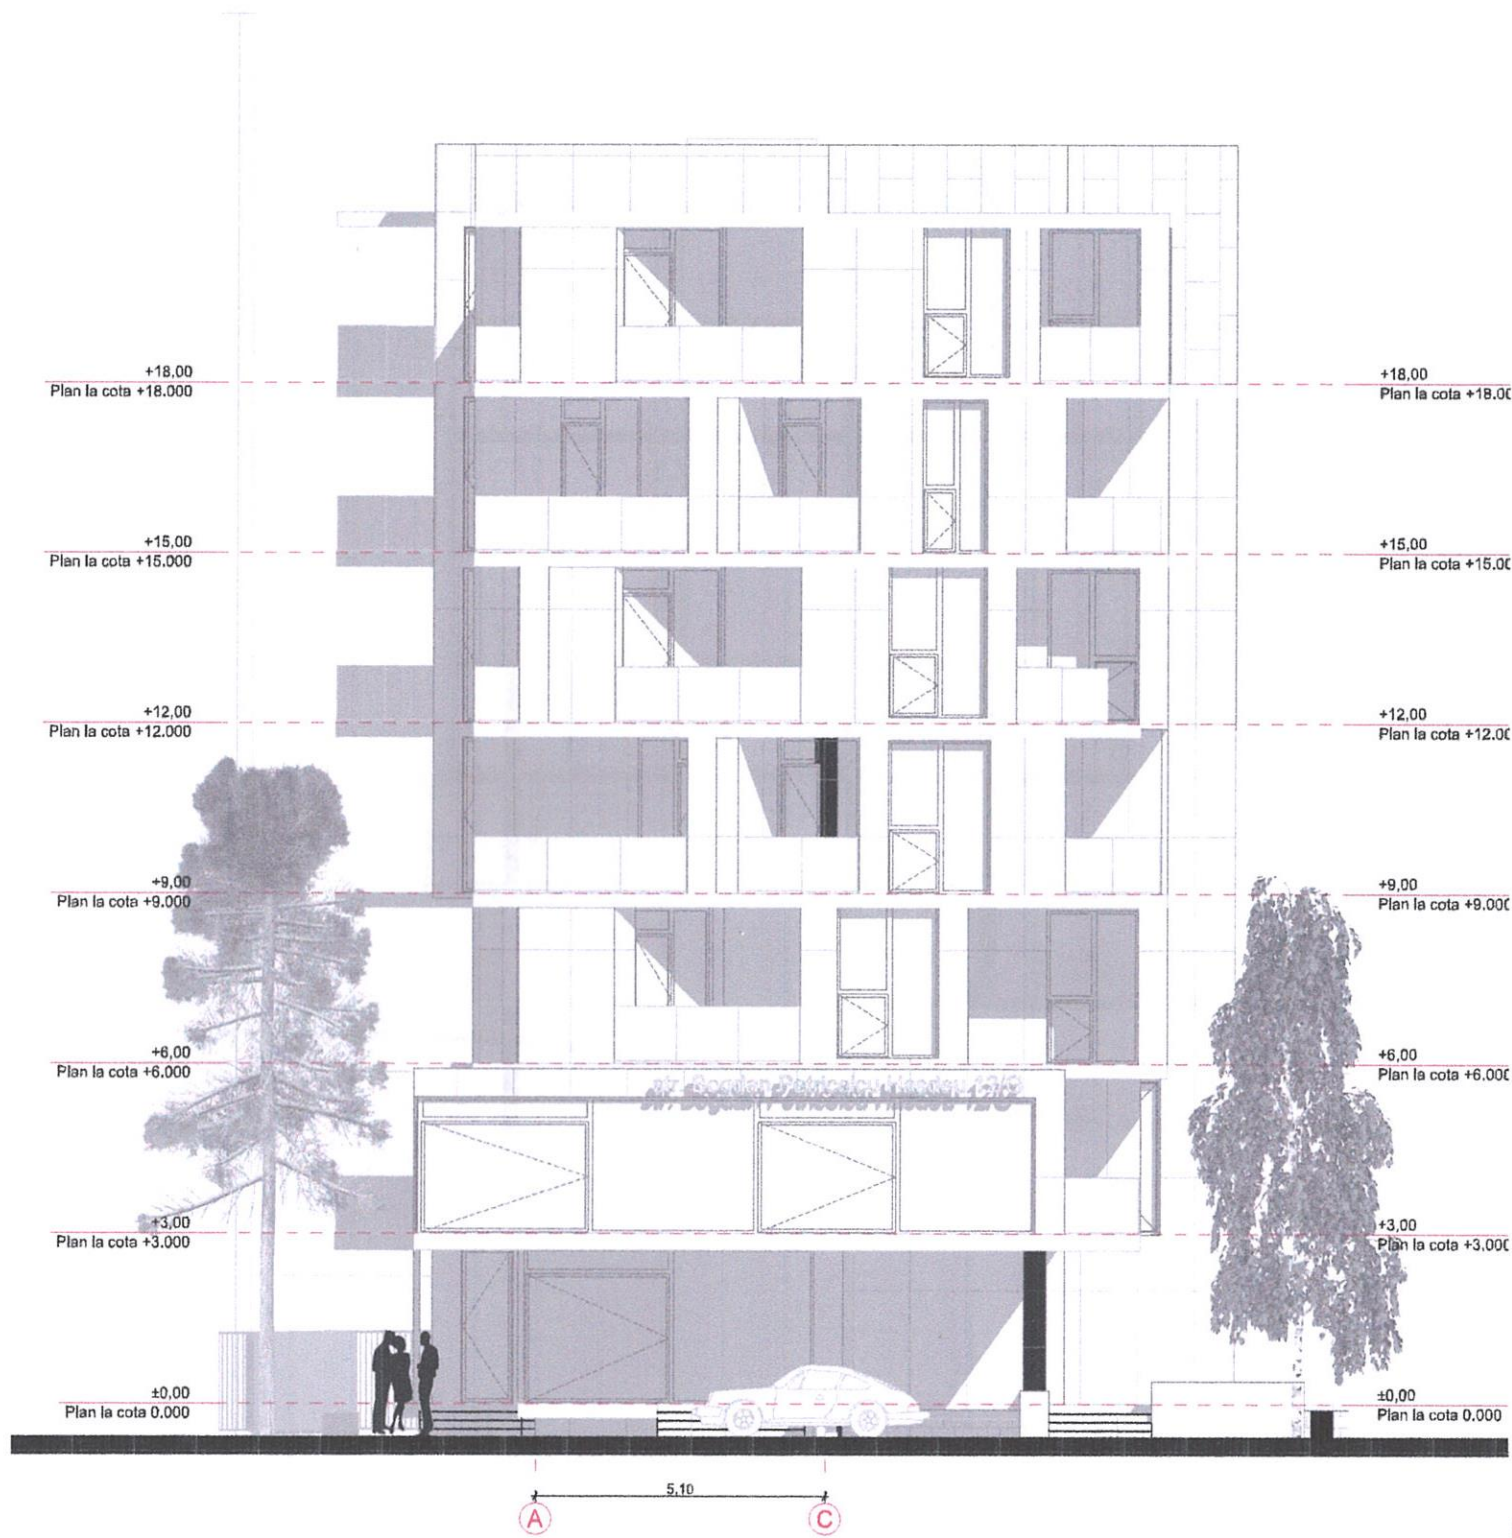

Beneficiar: Stanciu Marcel, Lepeha Valerii						PUD/08-02-2023-PS				
C.U.:####						Plan Urbanistic in Detaliu privind amplasarea unei Case de locuit de tip S+ P+6E cu parcare subterana si spatii comerciale, mun. Cahul, str. Bogdan Petriceicu Hasdeu 12/G				
Mod.	Cant.	Coala	Nr.Doc.	Semnatura	Data	PUD		Faza	Coala	Coli
A.S.P.		Adomnita V.		<i>[Signature]</i>	08.23	PUD		PUD	08	
Arhitect		Adomnita V.				Fatada:		SC "CONADO-DESIGN" S.R.L.		




Beneficiar: Stanciu Marcel, Lepeha Valerii						PUD/08-02-2023-PS			
C.U.:####						Plan Urbanistic in Detaliu privind amplasarea unei Case de locuit de tip S+ P+6E cu parcare subterana si spatii comerciale, mun. Cahul, str. Bogdan Petriceicu Hasdeu 12/G			
Mod.	Cant.	Coala	NºDoc.	Semnatura	Data	PUD	Faza	Coala	Coli
							PUD	10	
	A.S.P.	Adomnita V.		<i>[Signature]</i>	08.23	VEDERE 3D;	SC "CONADO-DESIGN" S.R.L.		
	Arhitect	Adomnita V.							



Beneficiar: Stanciu Marcel, Lepeha Valerii
C.U.:####

PUD/08-02-2023-PS

Plan Urbanistic in Detaliu privind amplasarea unei Case de locuit de tip S+ P+6E cu parcare subterana si spatii comerciale, mun. Cahul, str. Bogdan Petriceicu Hasdeu 12/G

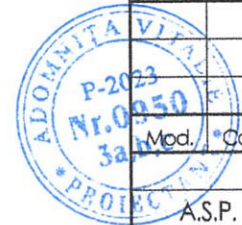

Mod.	Cant.	Coala	NºDoc.	Semnatura	Data
A.S.P.		Adomnita V.		<i>[Signature]</i>	08.23
Arhitect		Adomnita V.			

PUD	Faza	Coala	Coli
	PUD	11	

VEDERE 3D;	SC "CONADO-DESIGN" S.R.L.
------------	------------------------------



Beneficiar: Stanciu Marcel, Lepeha Valerii						PUD/08-02-2023-PS			
C.U.:####						Plan Urbanistic in Detaliu privind amplasarea unei Case de locuit de tip S+ P+6E cu parcare subterana si spatii comerciale, mun. Cahul, str. Bogdan Petriceicu Hasdeu 12/G			
							Faza	Coala	Coli
						PUD	PUD	12	
						VEDERE 3D;	SC "CONADO-DESIGN" S.R.L.		



Mod.	Cant.	Coala	Nr.Doc.	Semnatura	Data
A.S.P.		Adomnita V.		<i>[Signature]</i>	08.23
Arhitect		Adomnita V.			